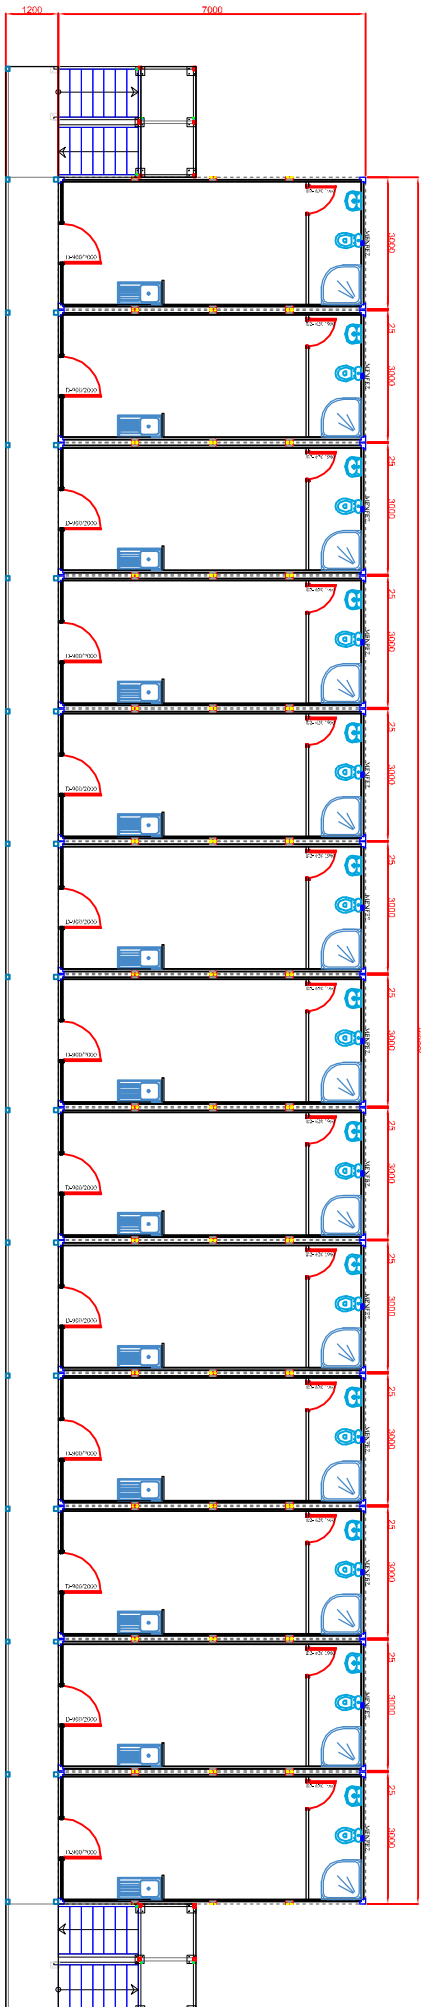
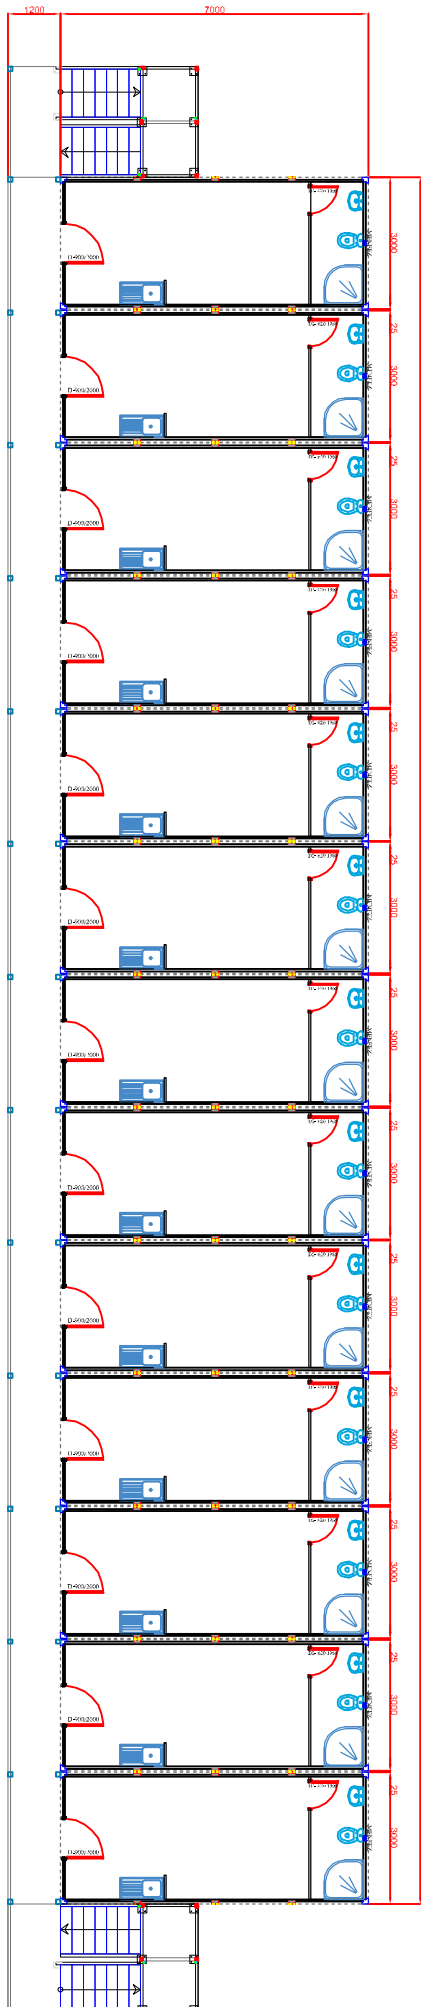
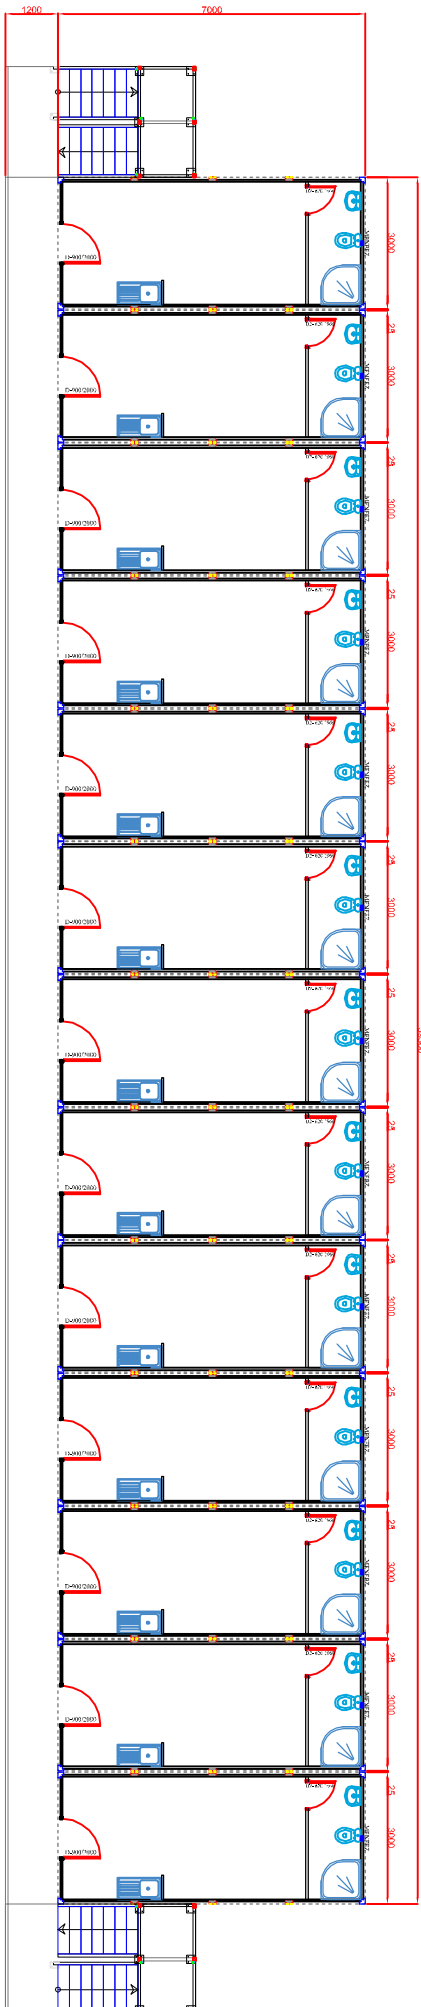


CUSTOMER

PREFABRİCO SRO

REF NO

H2KR-2501-0084-00

BUILDING NAME

AREA

819.00m²

QUANTITY

-

1

TECHNICAL SPECIFICATIONS

SYSTEM : CONTAINER
WALL WIDTH : 5 cm (S+P+S)
ROOF PANEL : 6 cm (S+P+S)
HEIGHT : 264 cm

NOTES:

W1 : WINDOW-600X400MM
D : EXT.DOOR-SHEET-845X1960MM
D1 : INT.DOOR-MDF-840X1960MM
D2 : INT.DOOR-MDF-620X1960MM
D' : INT.W.C.DOOR-60X180CM (18 MM MDF-LAM)

ANY AMENDMENTS ARE NOT APPLICABLE AFTER YOUR APPROVAL ON THE DRAWINGS SINCE STRUCTURAL CALCULATIONS AND PRODUCTION DRAWINGS ARE PREPARED ACCORDINGLY.

PAGE NO: 1/1 REV 0

FILE DIR: yatakhane

TARİH

DRAWER AYŞE POLAT

28.01.2025

CONTROL

APPROVER LİYAS ÇIRAK

28.01.2025